


EXAMPLE FLOOR PLAN RESIDENTIAL

SOUTHEAST REGIONAL SERVICE COMMISSION • COMMISSION DE SERVICES RÉGIONAUX DU SUD-EST

Please be advised that these are examples only and should not be used as construction plans. Do not refer to these drawings for National Building Code of Canada requirements; these are examples to demonstrate the level of detail necessary on construction drawings. Other information may be requested upon reviewing your application, when necessary, to show National Building Code of Canada compliance.

Drawings must be prepared by a professional capable of designing in accordance with the National Building Code of Canada.

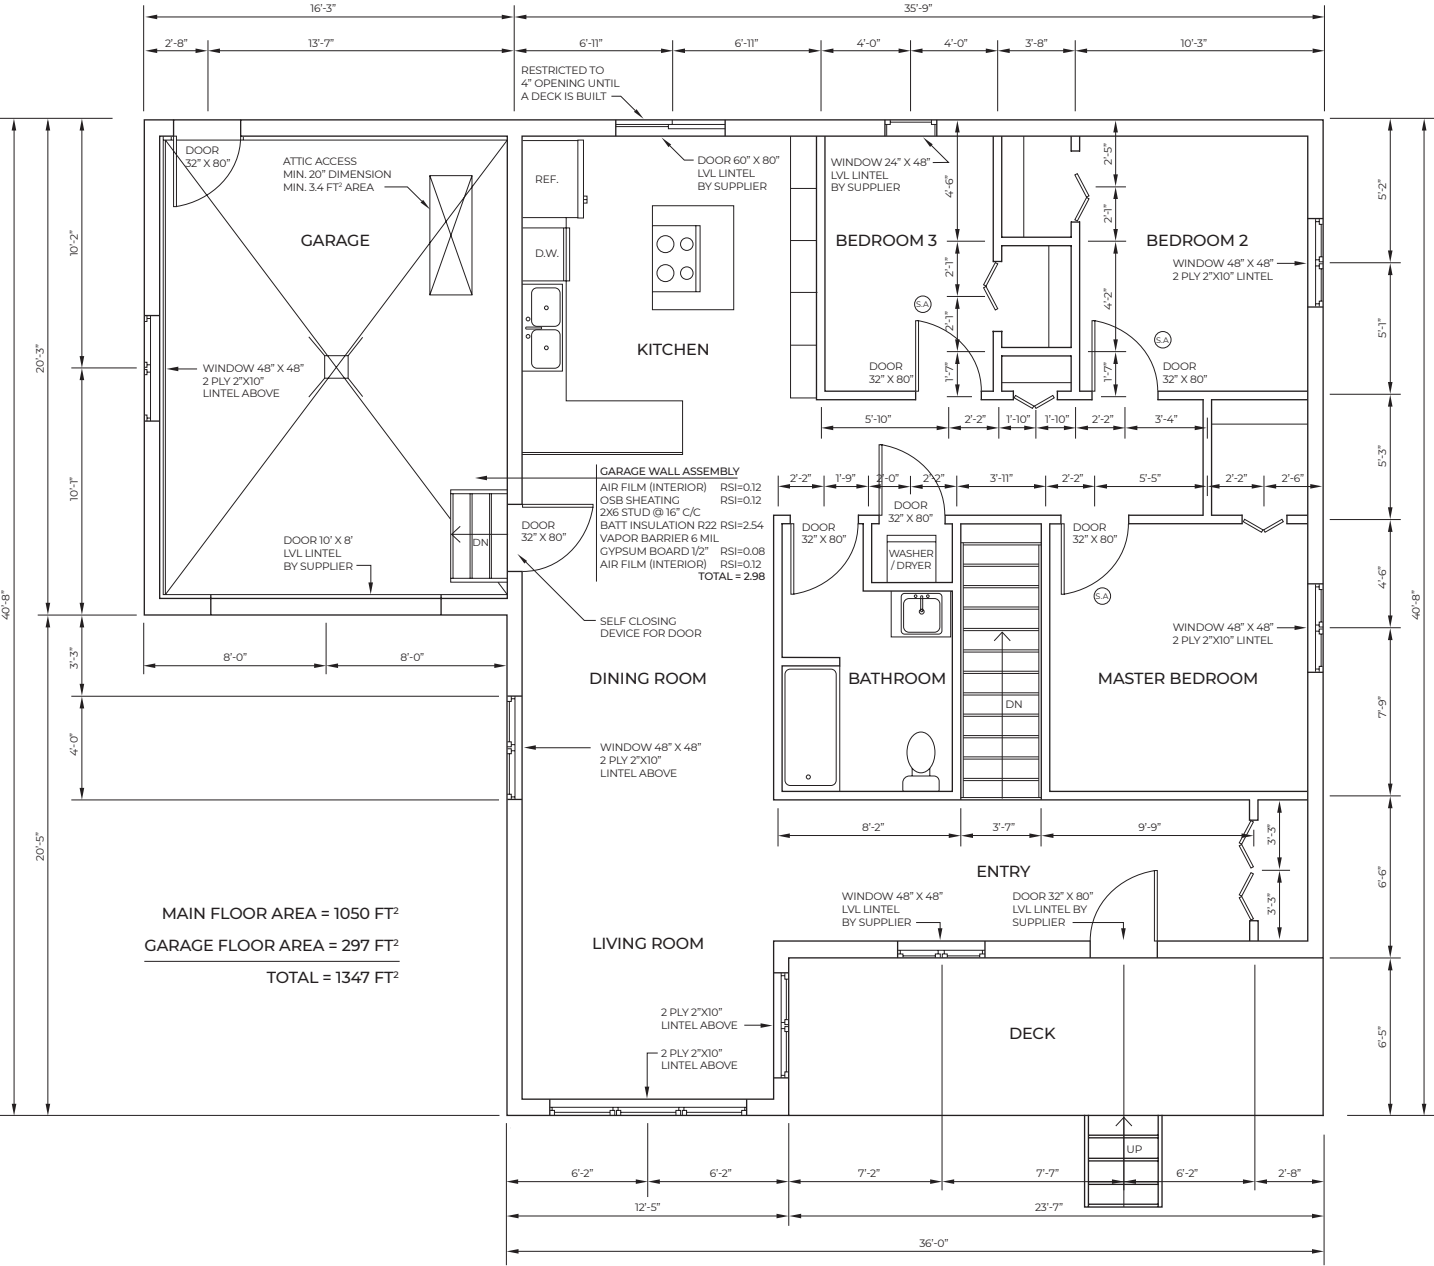

Main Office
1234, rue Main Street,
2nd floor, Unit/Unité 200
Moncton, NB, E1C 1H7
Tel: 506-382-5386

Beaubassin Office
815A, rue Bombardier Street
Shediac, NB, E4P 1H9
Tel: 506-533-3637

Tantramar Office
112C, rue Main Street
Sackville, NB, E4L 0C3
Tel: 506-364-4701